


2 LOBBY/GREAT ROOM RCP PLAN
SCALE: 1/4" = 1'-0"

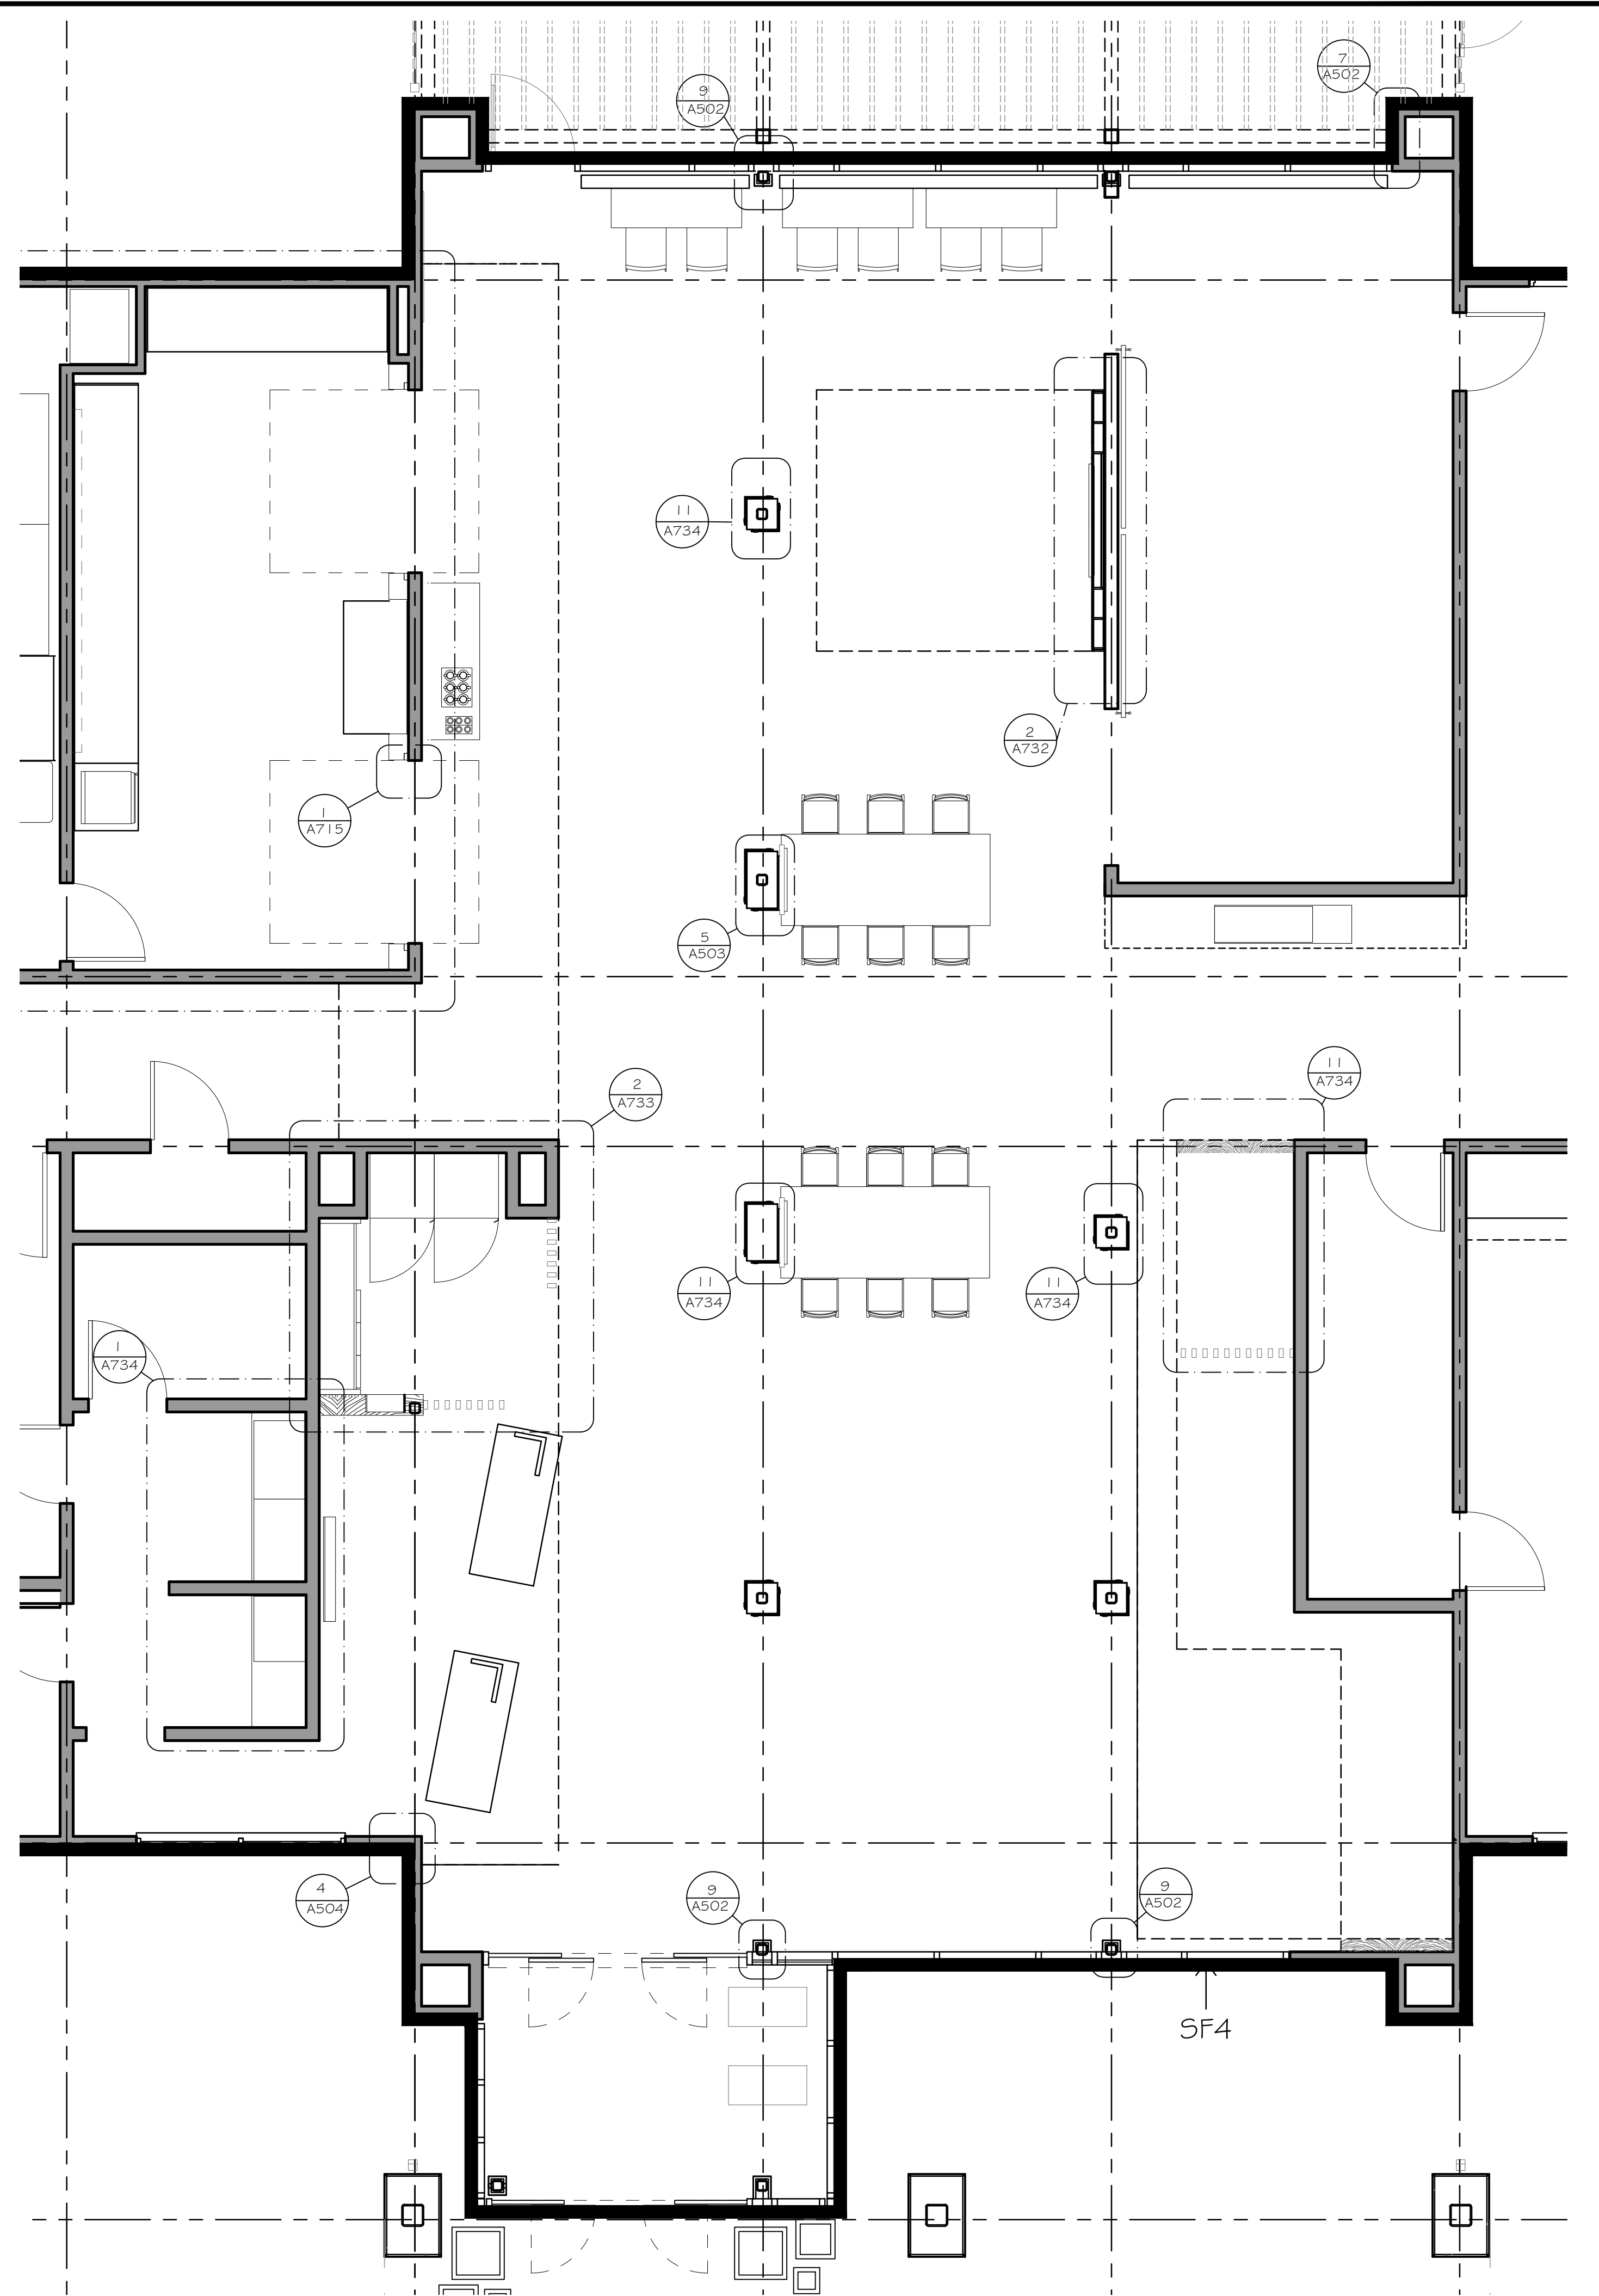


1 LOBBY/GREAT ROOM ENLARGED PLAN
SCALE: 1/4" = 1'-0"

REVISION NO.

HOLIDAY INN EXPRESS
US HIGHWAY 69 - MINEOLA TEXAS
WOOD COUNTY

LOCATION
90546

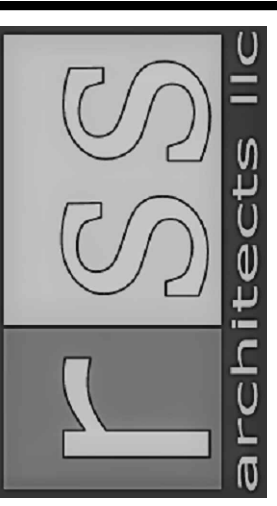

RSS-ARCHITECTS.COM
817/538-9258

Date 6-15-2023

Job 19060

Sheet

A-430